




ALTERNATIVE 1 – AT-GRADE CROSSING

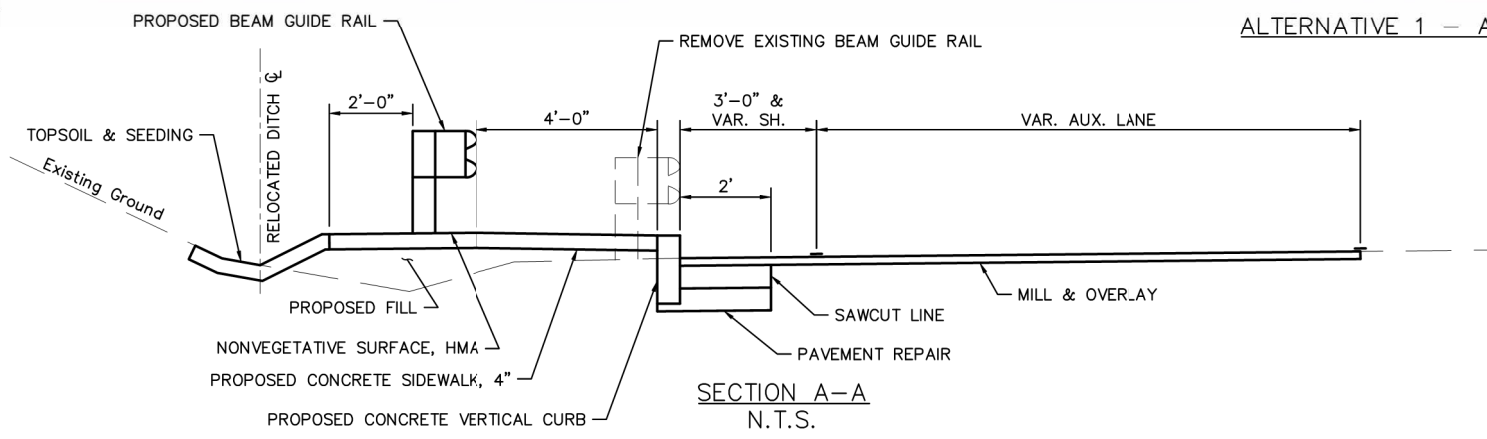

- NOTES:
1. ADJACENT AUXILIARY LANE AND SHOULDER TO BE MILLED, REPAVED, AND RESTRIPE.
 2. SEE ALTERNATIVES DESCRIPTIONS FOR TRAFFIC SIGNAL MODIFICATIONS.
 3. CURRENT TOPO, AERIAL, AND EXISTING FEATURES SHOWN MAY NOT REFLECT WHAT IS CURRENTLY PRESENT AT PROJECT SITE.

BAYONNE PEDESTRIAN BRIDGE
CONCEPT DEVELOPMENT
ALTERNATIVE 1
GOLDSBOROUGH DRIVE
AT-GRADE CROSSING

