




STRUCTURE NO. 85
 STRUCTURE NAME PEDESTRIAN BRIDGE OVER ROUTE 440 AT 34TH STREET

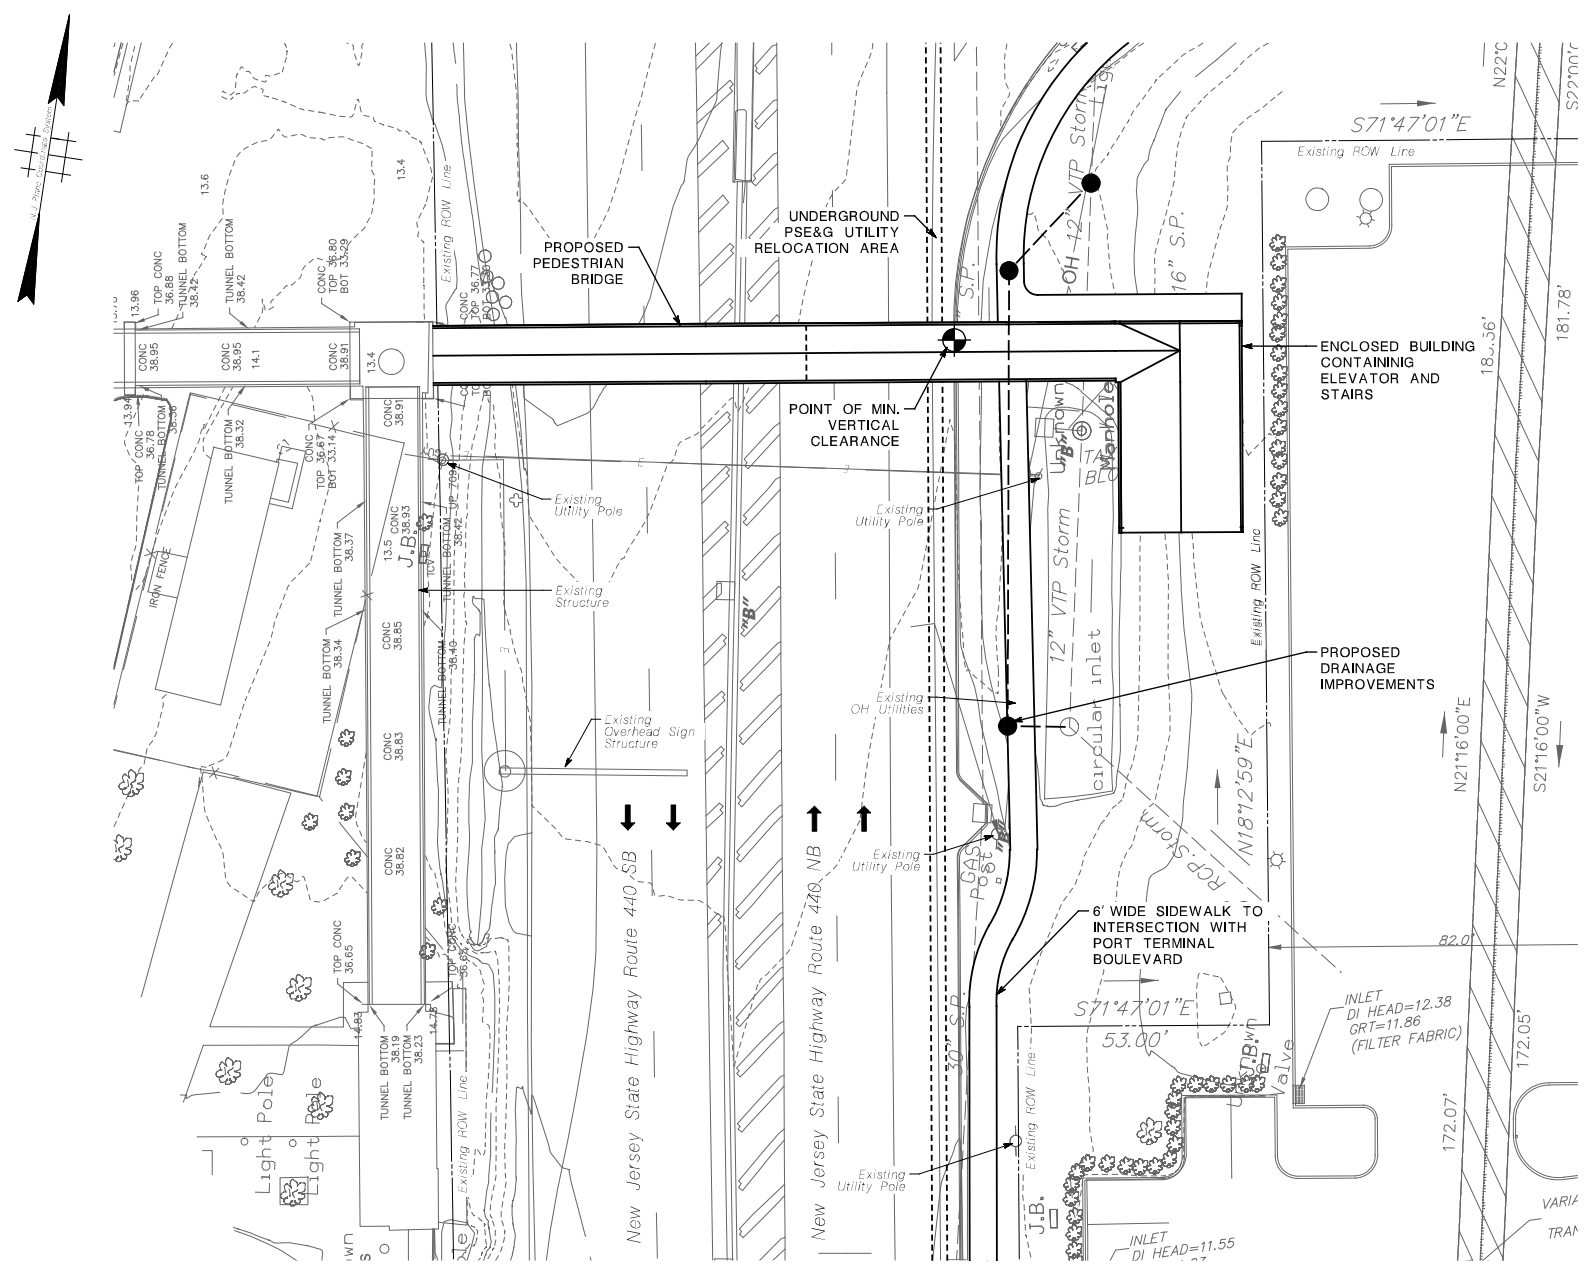

PLAN
 SCALE: 1"=20'-0"

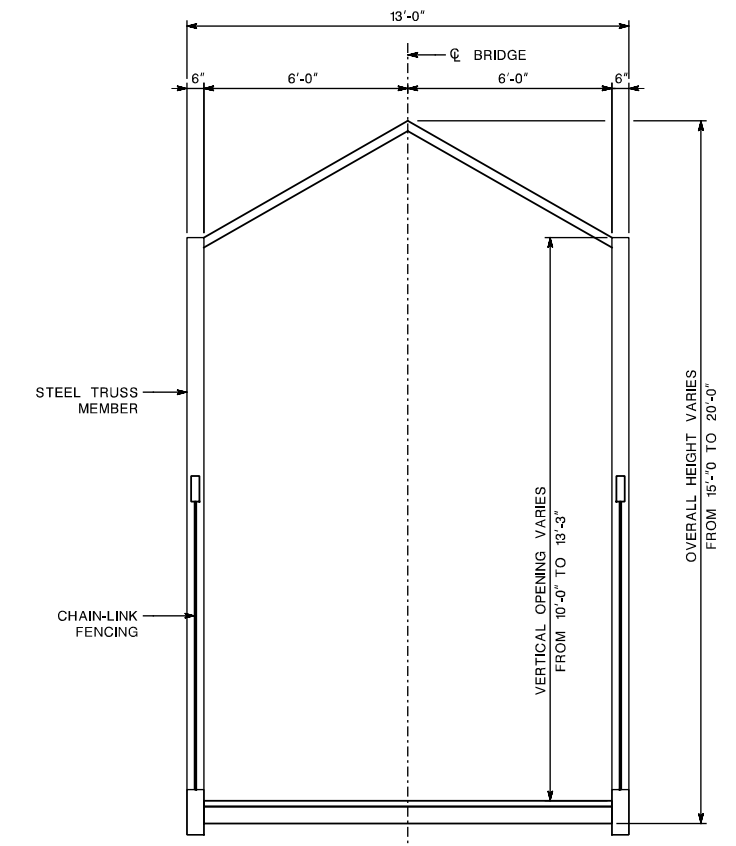

TYPICAL SECTION
 SCALE: 3/8"=1'-0"

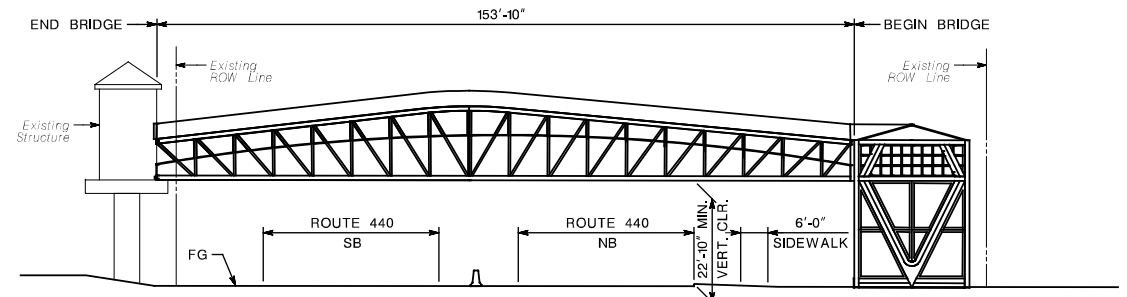

ELEVATION
 SCALE: 1"=20'-0"



FILE NAME: CY22065_723PEB2.DGN	CONTROL SECTION		JOB NO.	
TIME: 5:13:34 PM	DES. BY: D. FITZWILLIAM	CHK. BY: J. LESTER		
DATE: 9/6/2023	DWN. BY: S. BRACERO	EST. BY: D. FITZWILLIAM	CHK. BY: J. LESTER	
USERNAME: SICTO.BRACERO	SPECS. BY:	CHK. BY:		
IN CHARGE OF: J. LESTER				

BAYONNE PEDESTRIAN BRIDGE - CONCEPT DEVELOPMENT

ALTERNATIVE 2
 SINGLE SPAN STEEL TRUSS
 GENERAL PLAN AND ELEVATION

T.Y. LIN INTERNATIONAL
 CERTIFICATE OF AUTHORIZATION NO. 24GA27976000

BRIDGE
 SHEET NO. B-1 OF B-1